


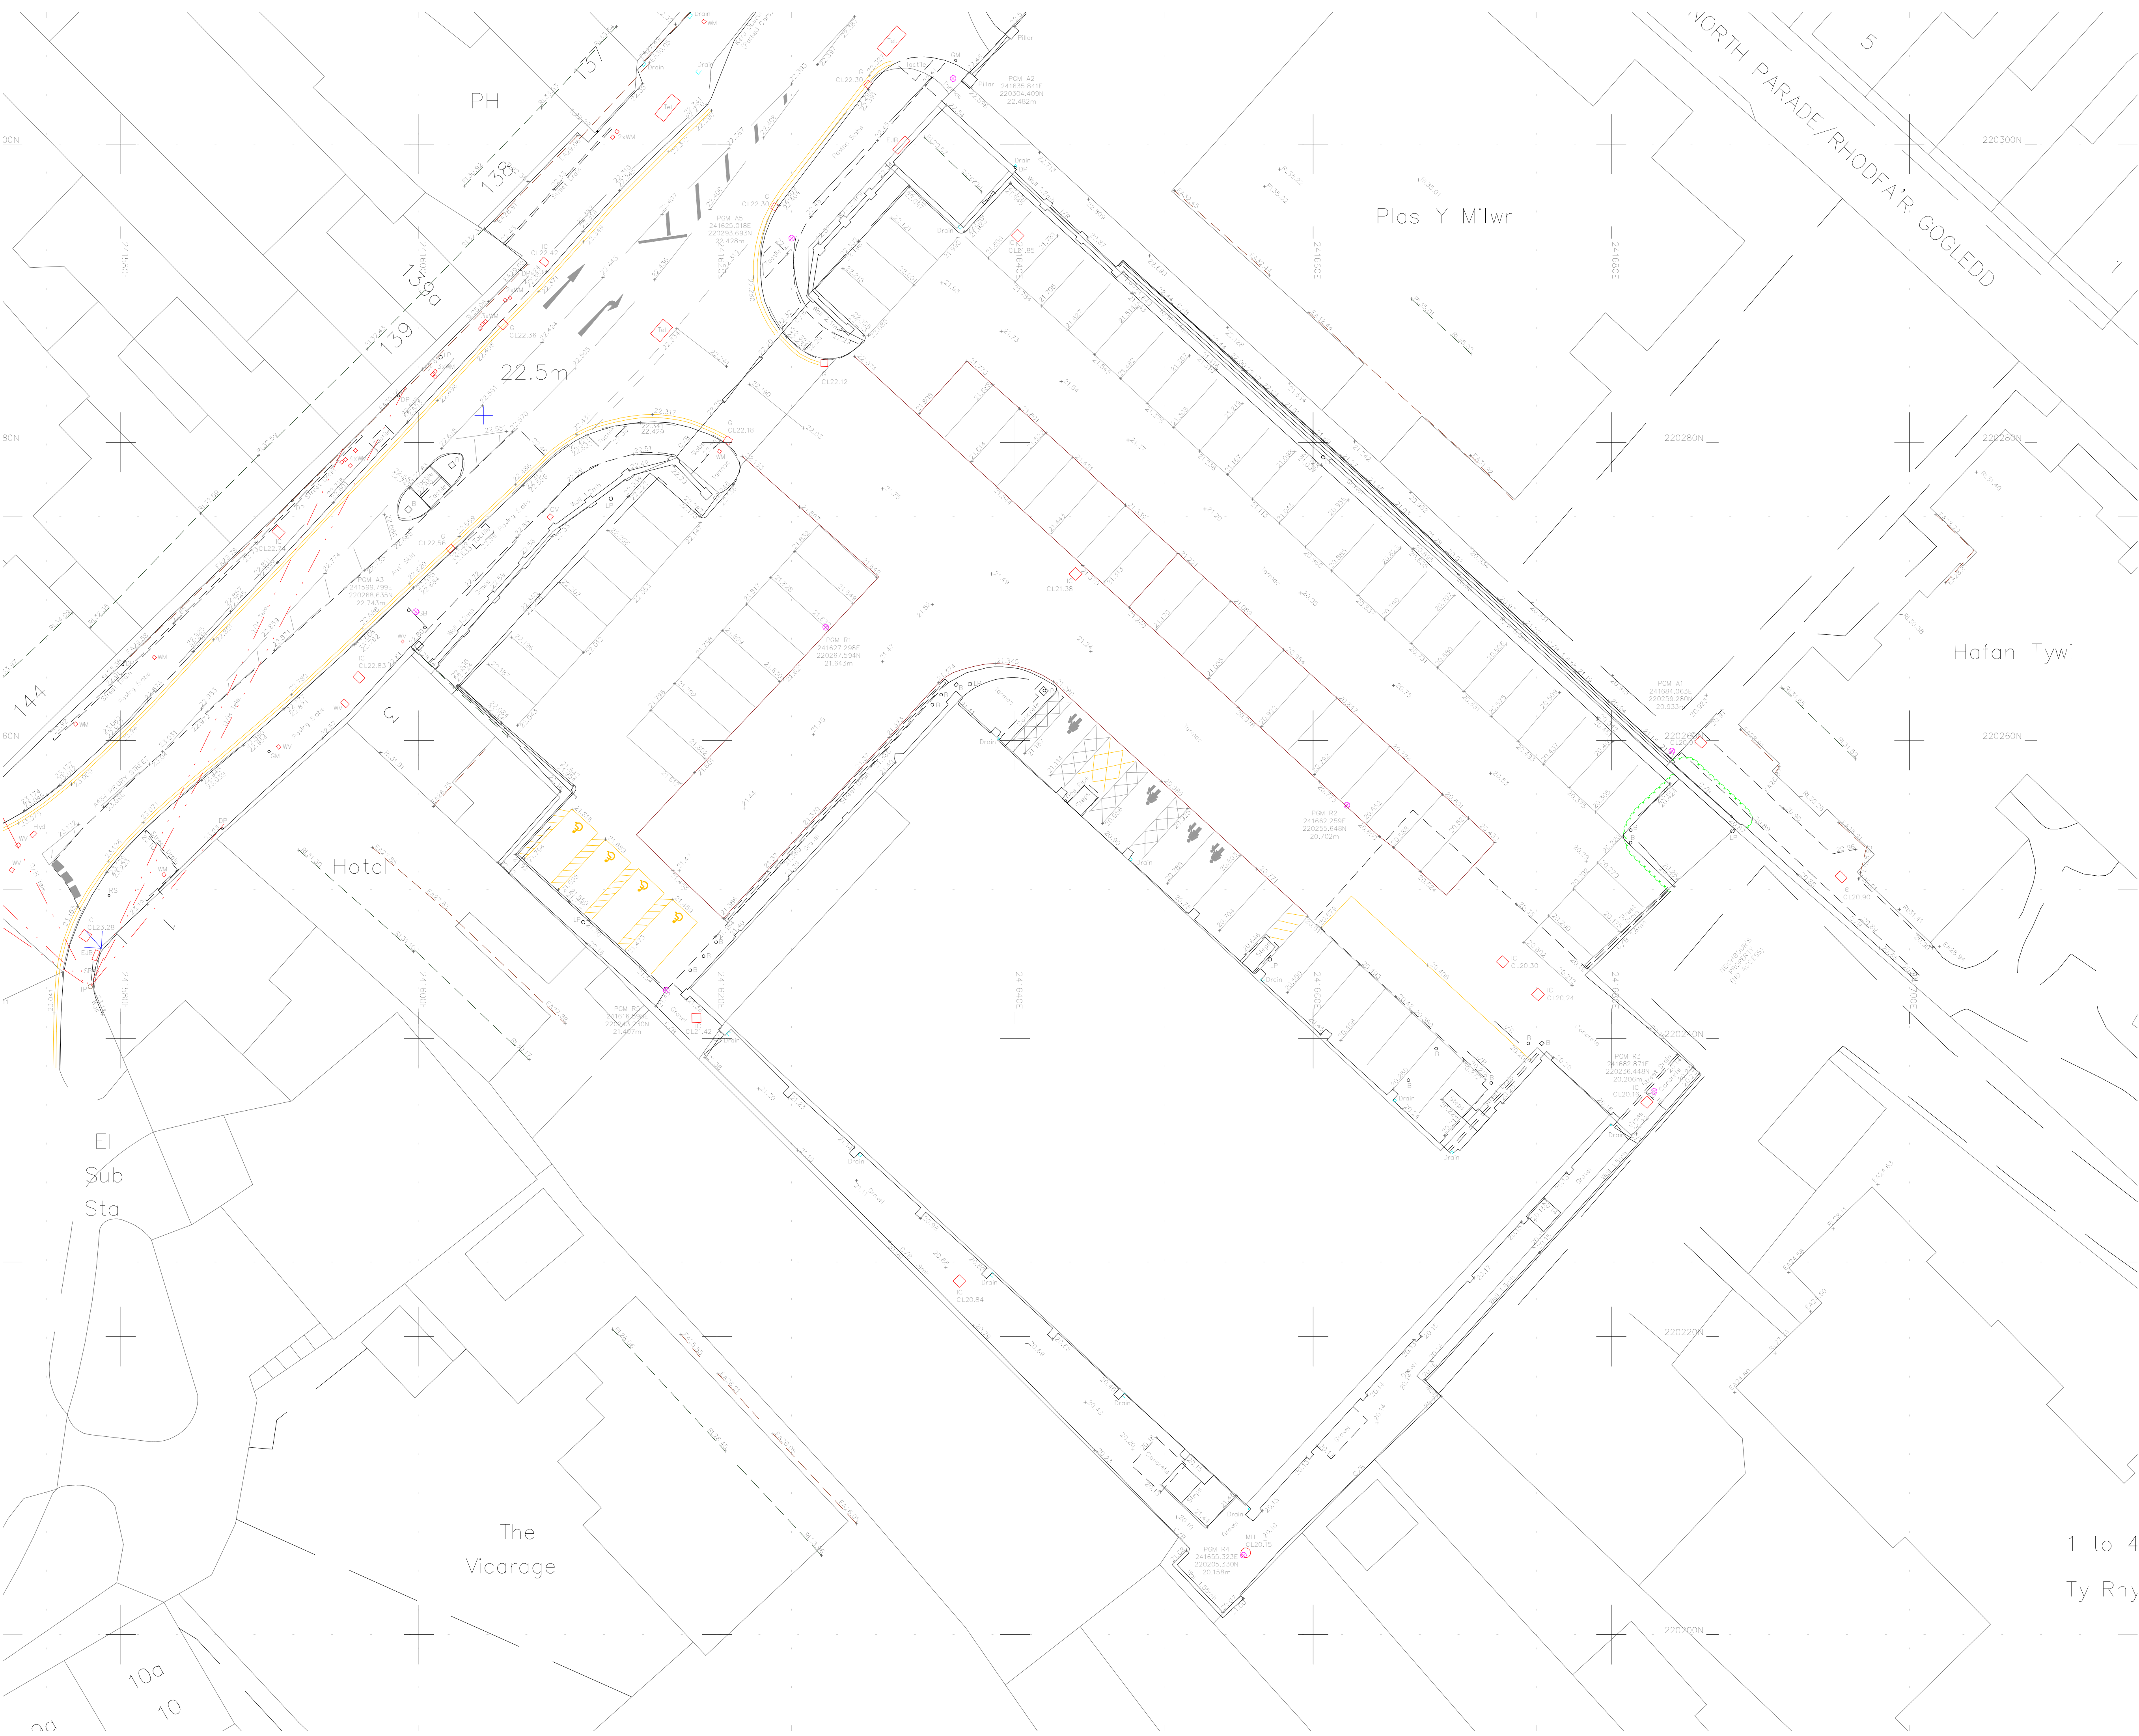

P1	Preliminary issue.	DT	DT	14.10.21
Rev.	Description	Drawn	Check	Date

PRELIMINARY

pentan
architects

22 Cathedral Road
Cardiff - CF11 9LJ
t. 029 2030 9010
info@pentan.co.uk

Project	Priority Street, Carmarthen
Client	WWHA
Drawing Title	Existing Site Plan

Job no.	Org.	Zone	Level	Type	Rate	Description	Status	Rev.
3995	PEN	ZZ	ZZ	DR	A	1001	S3	P1

Scale 1 : 200 @ A1 Date Oct '21

NOTES: Do not scale. All dimensions are in millimetres unless stated otherwise