
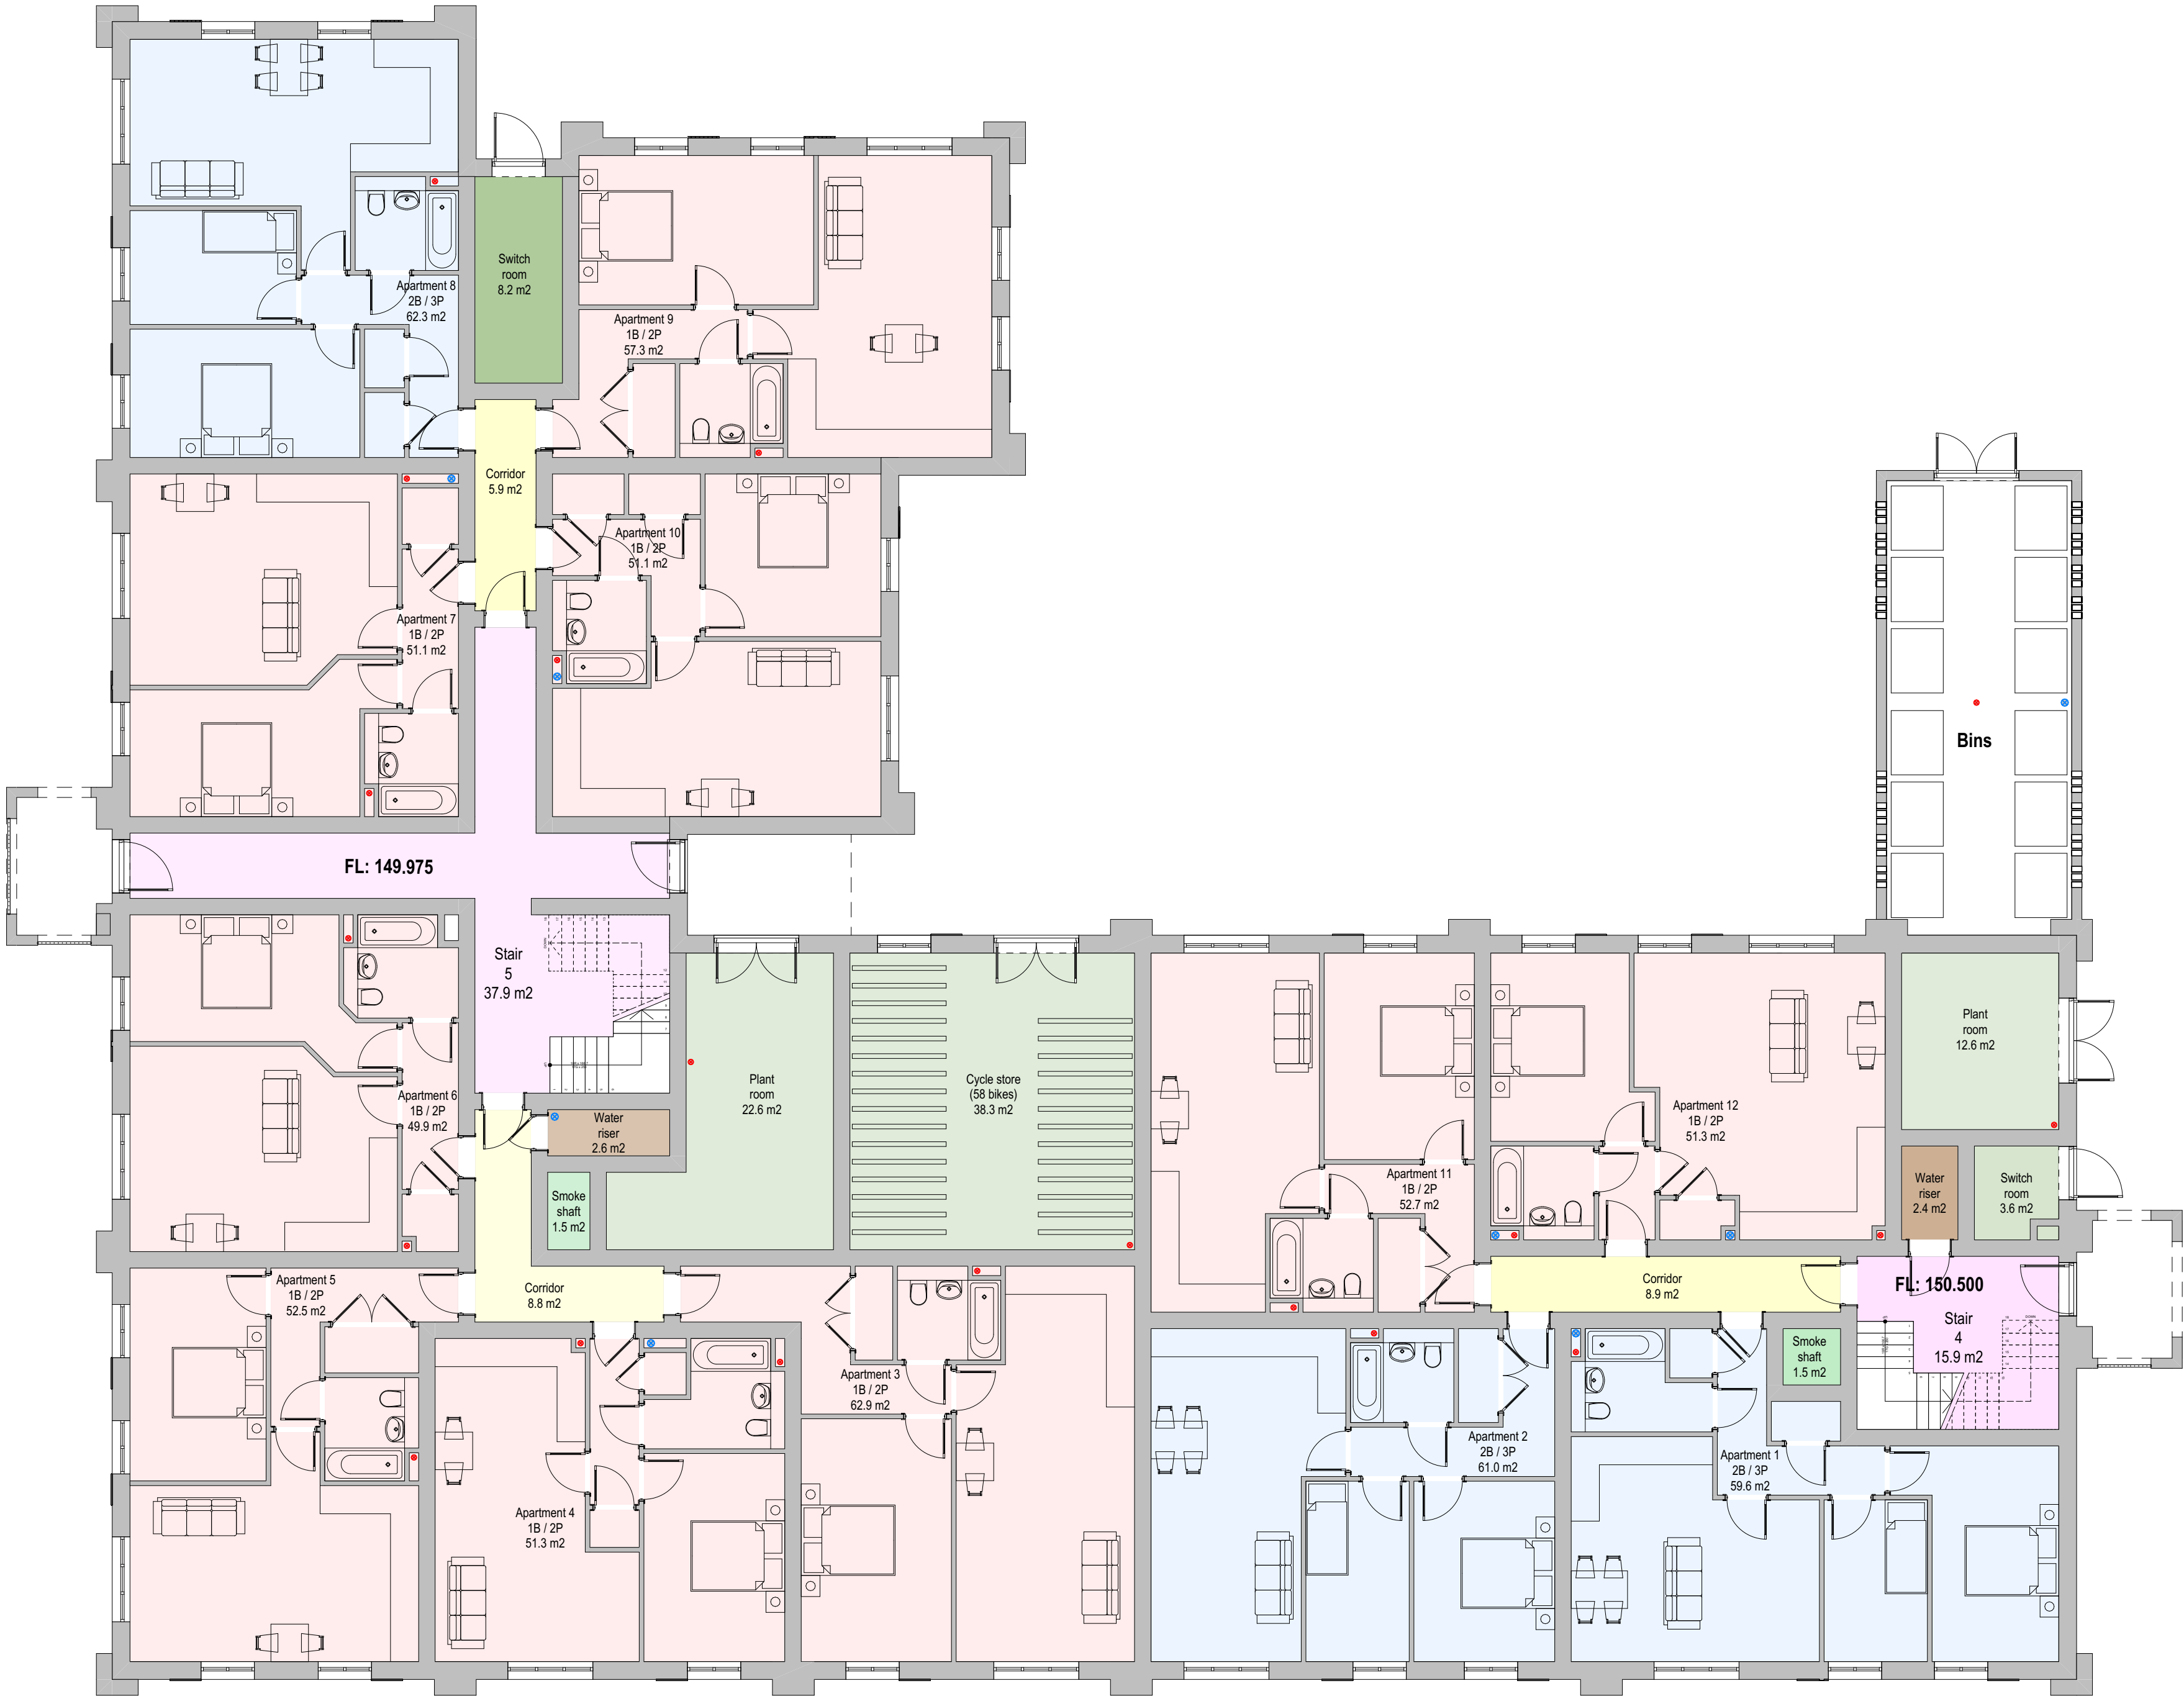


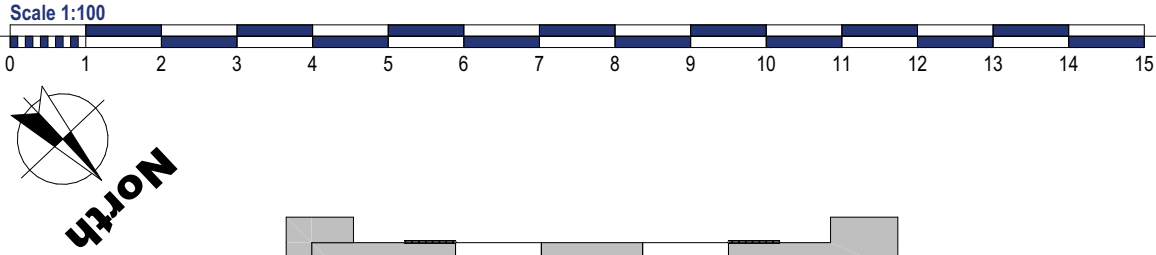

Rev:	Description:	Date:

ADC

**ARCHITECTURAL DESIGN
CONSULTANCY LTD**

ARCHITECTURAL AND DEVELOPMENT CONSULTANTS

THE PRIORY, LONDON ROAD, CANWELL,
SUTTON COLDFIELD, B75 5SH.
Tel: 01543 262999 Web: www.adc-limited.co.uk
Email: admin@adc-limited.co.uk

CLIENT

Zayma Ltd

PROJECT

Residential development, former Ladywood
Police Station & Ladywood Social Club,
Ladywood Middleway, Birmingham, B16 8SY.

TITLE			
Block B - Ground floor plan			
DRAWN	DATE	SCALE	A2
		1:100	
DRAWING NO.		REVISION	
1598/12			

© THIS DRAWING AND THE DESIGNS DEPICTED ARE THE COPYRIGHT OF ADC LTD AND MAY NOT BE REPRODUCED OR AMENDED EXCEPT BY WRITTEN PERMISSION OF ADC LTD.

THIS DRAWING SHOULD NOT BE RELIED UPON FOR STRUCTURAL OR SPECIALIST INFORMATION. THIS DRAWING MUST BE READ IN CONJUNCTION WITH RELEVANT ENGINEERS AND SPECIALIST DRAWINGS.

CONSTRUCTION INFORMATION DEPICTED ON THIS DRAWING SHOULD BE TREATED AS PRELIMINARY UNTIL BUILDING REGULATIONS APPROVAL IS OBTAINED.