


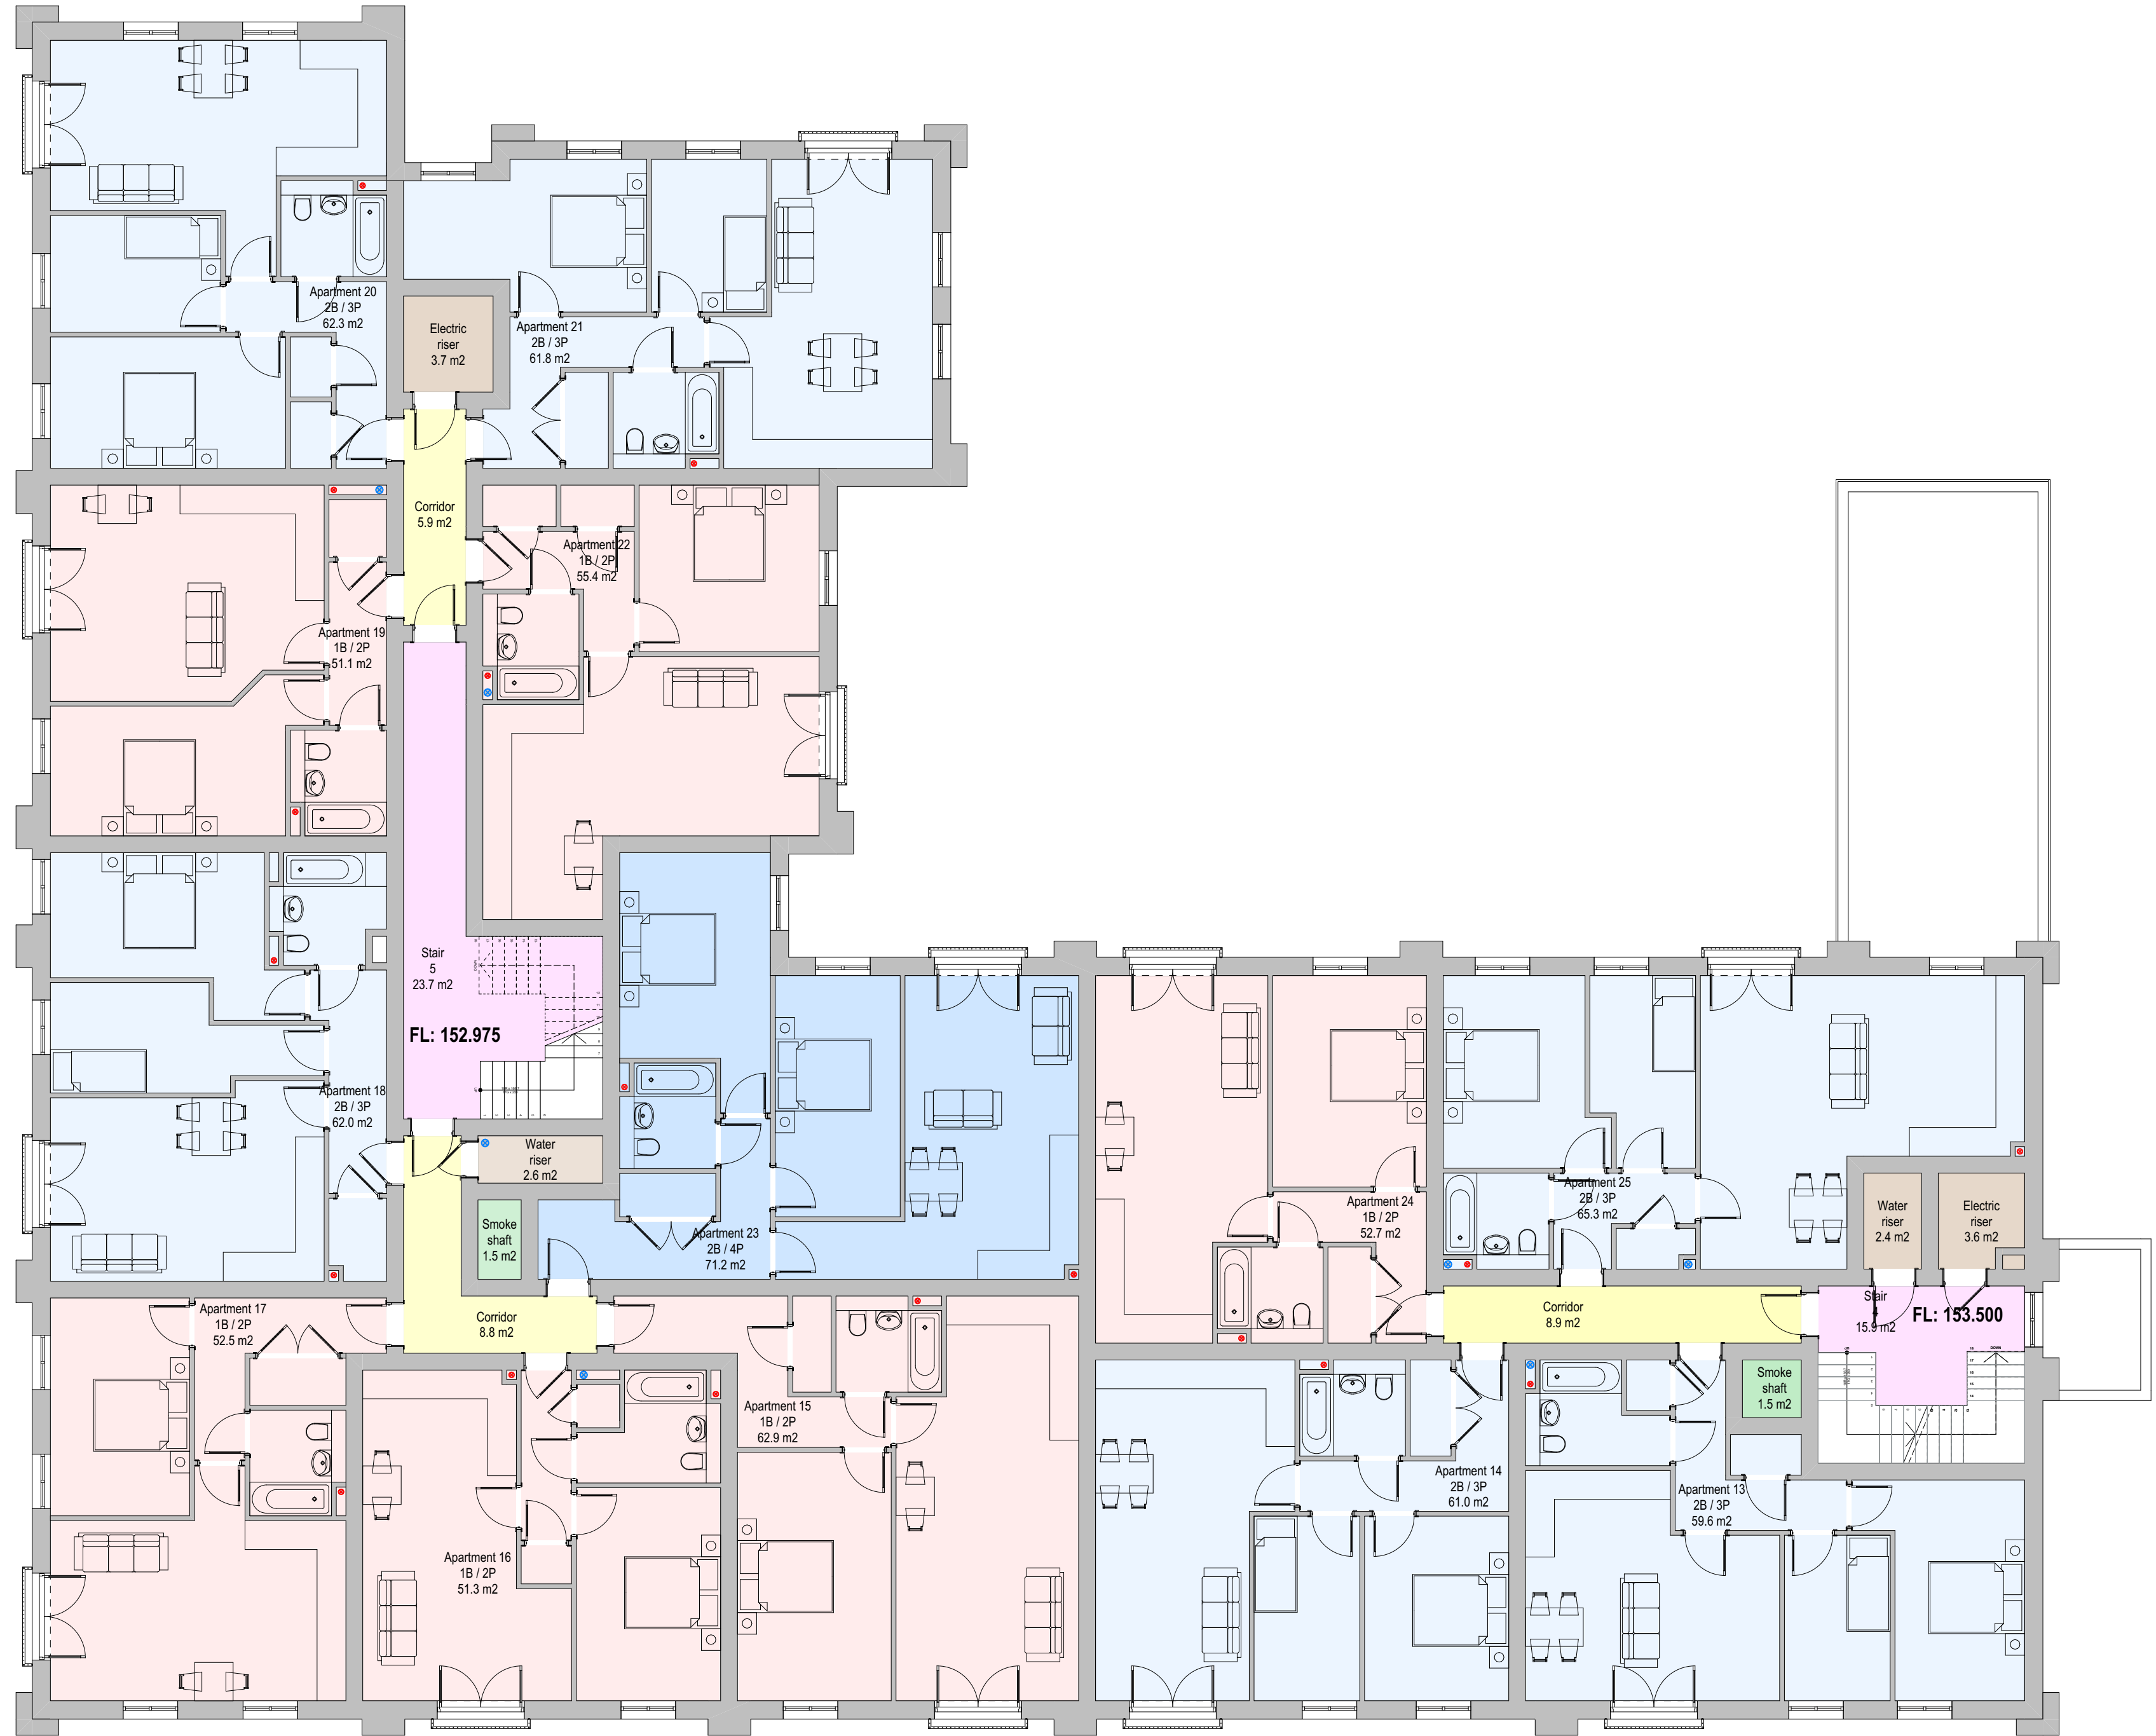

ADC

ARCHITECTURAL DESIGN
CONSULTANCY LTD

ARCHITECTURAL AND DEVELOPMENT CONSULTANTS

THE PRIORY, LONDON ROAD, CANWELL,
SUTTON COLDFIELD, B75 5SH.
Tel: 01543 262999 Web: www.adc-limited.co.uk
Email: admin@adc-limited.co.uk

CLIENT

Zayma Ltd

PROJECT

Residential development, former Ladywood
Police Station & Ladywood Social Club,
Ladywood Middleway, Birmingham, B16 8SY.

TITLE

Block B - First floor plan

DRAWN

DATE

SCALE

1:100

A2

DRAWING NO.

1598/13

REVISION