



Section 1

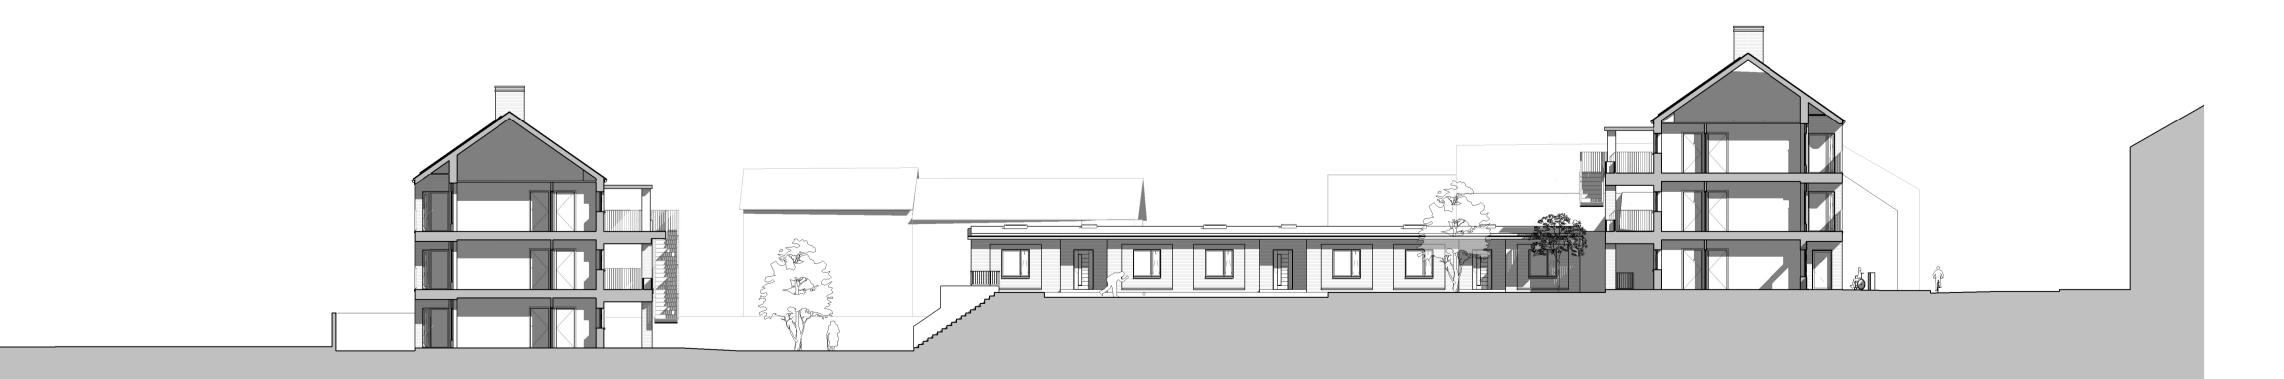


Section 2
1:200

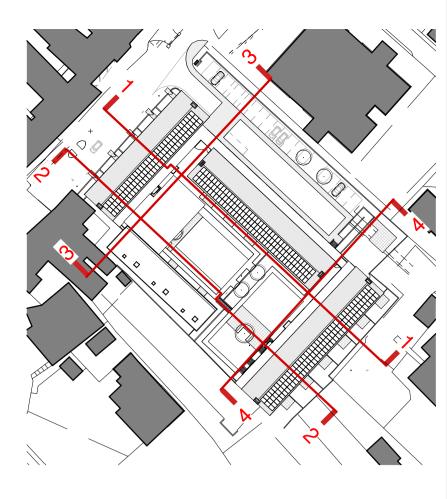


WALLS:

Buff multi stock brick in stretcher bond with bucket handle joints. Natural mortar.

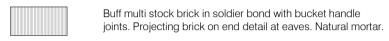





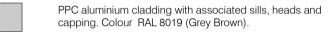

PITCHED ROOFS:

Thin edge concrete tile in slate grey colour with PPC aluminium fascia and verge trim. Colour RAL 9011 (Dark Grey). Indicative PV locations included.

FLAT ROOFS (TO CANOPY):

Single ply membrane with standing seam bars. Colour slate grey.

SHALLOW PITCH ROOFS (TO BUNGALOWS):

Sedum roof.

RAINWATER GOODS:

Aluminium flush-joint circular downpipes and aluminium extruded aluminium square profile gutters. Colour RAL 9011 (Dark Grey).

Timber and aluminium composite units with fenestration patterns as indicated. Colour RAL 8019 (Grey Brown).

WINDOWS AND DOORS:

Window infill panel colour to match frames.

Louvred doors and riser doors, colour RAL 8019 (Grey Brown).

FLAT FRONT DOORS: Composite units. Colour RAL 9011 (Dark Grey).

RAILINGS AND CANOPY STRUCTURE: PPC steel. Colour RAL 9011 (Dark Grey).

OTHER:

Service extract terminals and flues are to be rectangular, flush and colour matched to surrounding brick / timber/slate. All locations are to be confirmed by M&E consultant and architect.



PAC

pentan architects

22 Cathedral Road Cardiff CF11 9LJ t. 029 2030 9010 info@pentan.co.uk

Priory Street, Carmarthen

Client WWHA

Drawing Title

Sections 1 and 2

3995 - PEN - ZZ - ZZ - DR - A - 3002 P3 P1

As indicated @ A1

Nov' 2021 NOTES: Do not scale. All dimensions are in millimetres unless stated otherwise