


PLAN ON PROPOSED CAPPING SLAB ON TOP OF EXISTING
GROUND FLOOR SLABS AND BASEMENT VOIDS
Scale = 1:2500

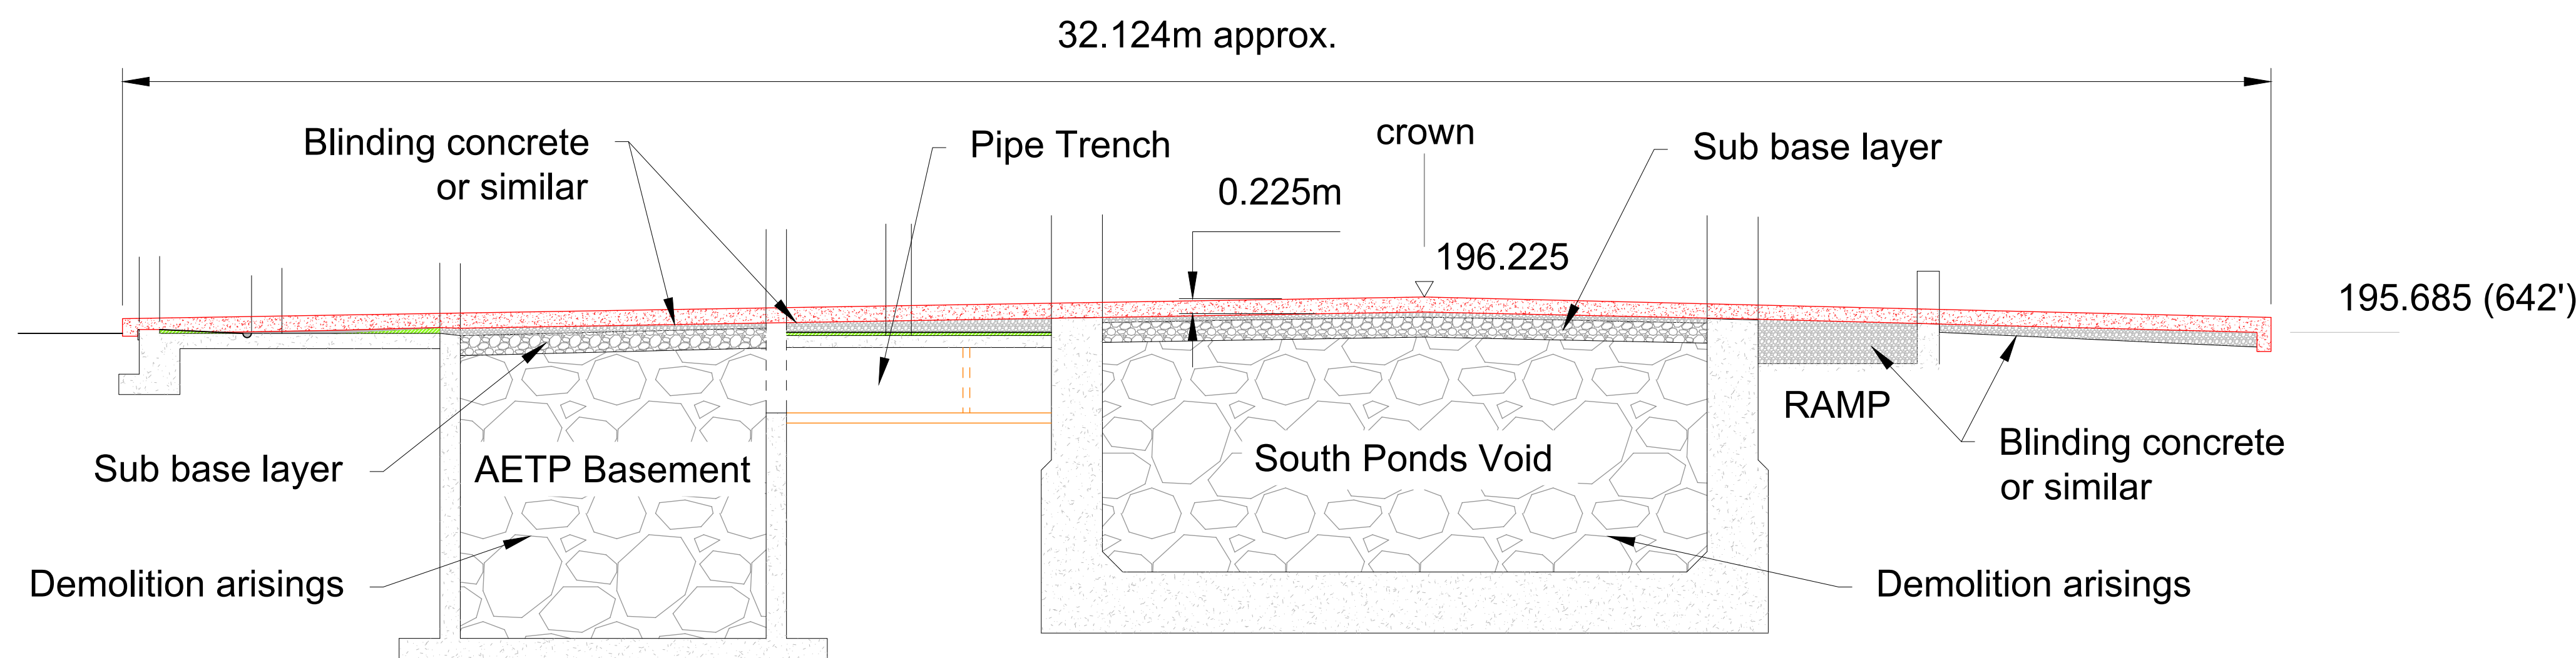


Section A-A
AETP Basement, Nth Filter Room, Ponds Corridor, Sth FED
Scale = 1:100

DEFINITIONS

FED	Fuel Element Debris
MDHSF	Magnox Drum Handling and Storage Facility
TILWSP	Transportable Intermediate Level Waste Sorting Plant
DWTP	Decanted Water Treatment Plant
AETP	Active Effluent Treatment Plant
MSV	Main Sludge Vault
RV1	Resin Vault 1

LOCATION PLAN

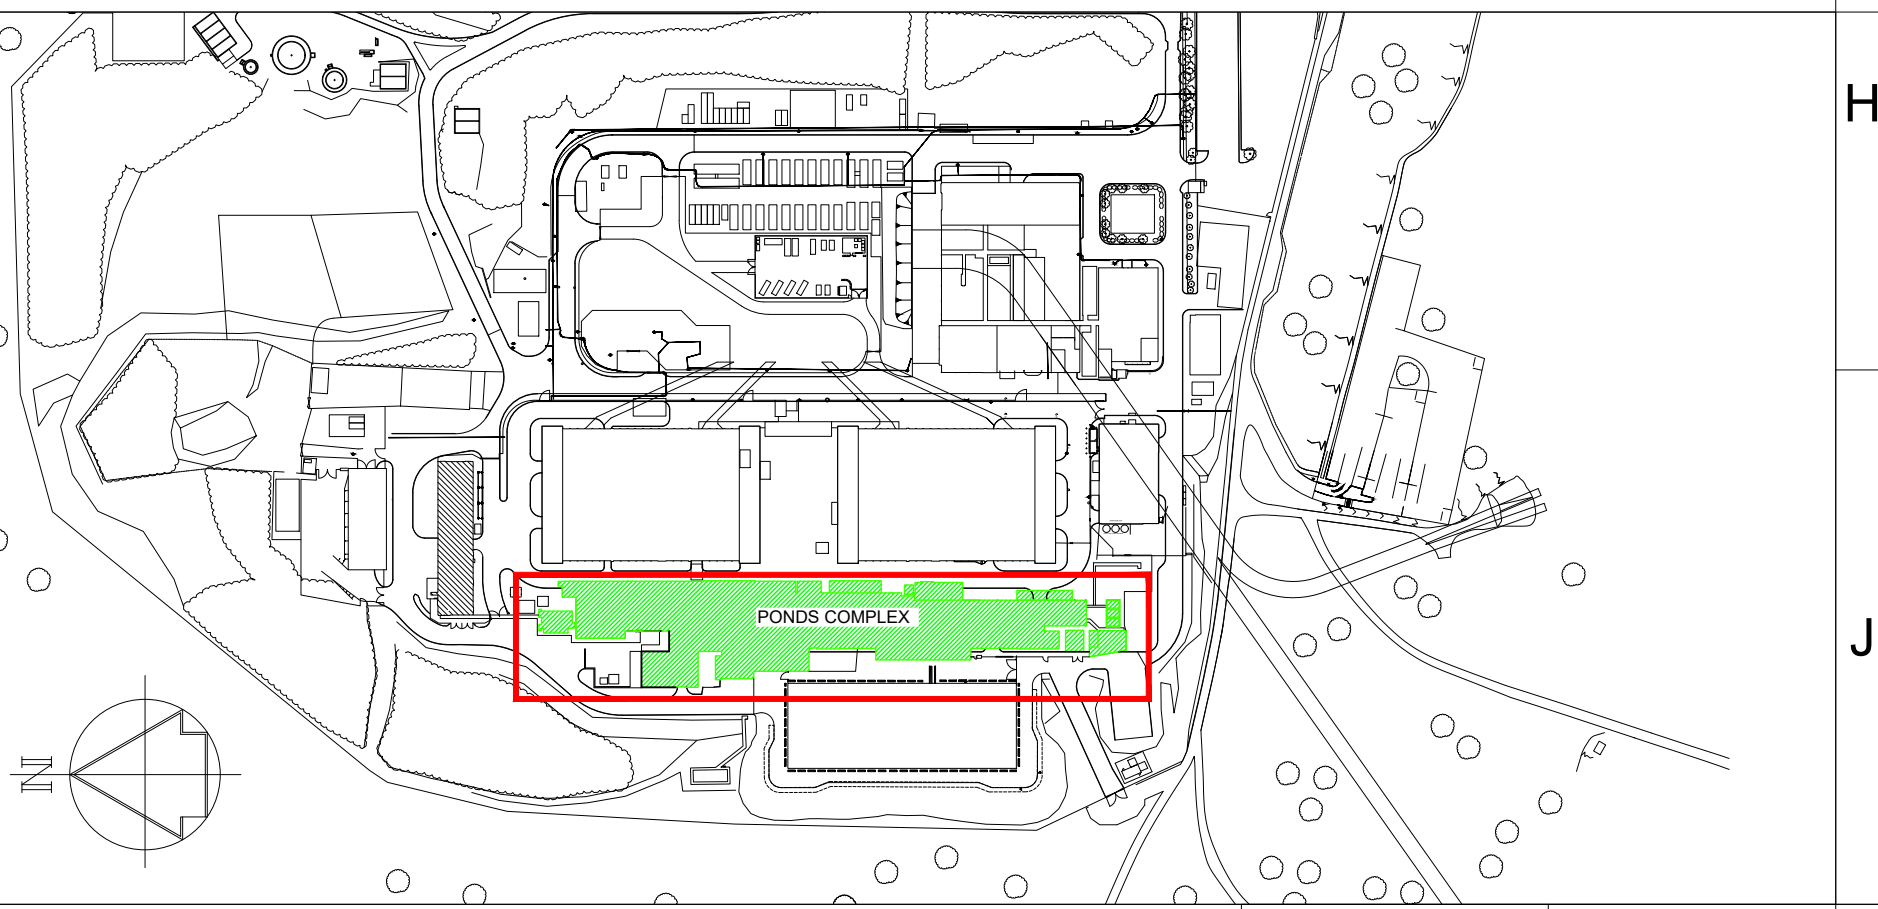




NRE/SOEP Acceptance Signature required first time only when contractor details present.	Signature	Date
DRAWING ENTERED ON SITE REGISTER		



Magnox Limited
Trawsfynydd Site
Registered in England No.02264251
Registered Office: Oldbury Technical Centre,
Oldbury Naite, Thornbury,
South Gloucestershire. BS35 1RQ

Location	TRAWSFYNYDD	Project Number	L28305
Title	PONDS COMPLEX DEMOLITION & DISPOSAL Capping Slab Outline		
Drawing Number	TRA /3210 / LA / 49336		Issue 01

M Modifications	01	CWJ	TS	DT					Current Issue		Signature		Name		Date		Scope of Verification		<div>You may re-use this material (not including logos) in any format or medium. You must re-use it accurately and not in a misleading context. You must acknowledge the materials as Magnox Ltd copyright. Where we have identified any third-party copyright material you will need to obtain permission from the copyright holders concerned.</div> <div>2024</div>				ORIGINAL DRAWING SIZE A1		CREATED IN AUTOCAD		Scale Noted		Capping Slab Outline			
	FIRST ISSUE				Drawn by:				CWJ		06/02/2024		FUNCTIONALITY																			
					Verified by:				T Slaven		06/02/2024																					
					Approved by:				D Thomas		06/02/2024																					
					Issue: 01				Drawing Status		Q.A. Grade		Classification						DRAWING TO BS8888 MIN. TEXT HEIGHT 2,5mm													
				Date: Feb 2024				ISSUED		3		OFFICIAL						ALL DIMENSIONS ARE mm UNLESS OTHERWISE STATED		Drawing Number		TRA /3210 / LA / 49336		Issue 01								