
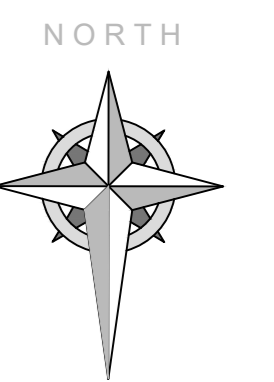


188100.00 N

188000.00 N

187900.00 N

187800.00 N

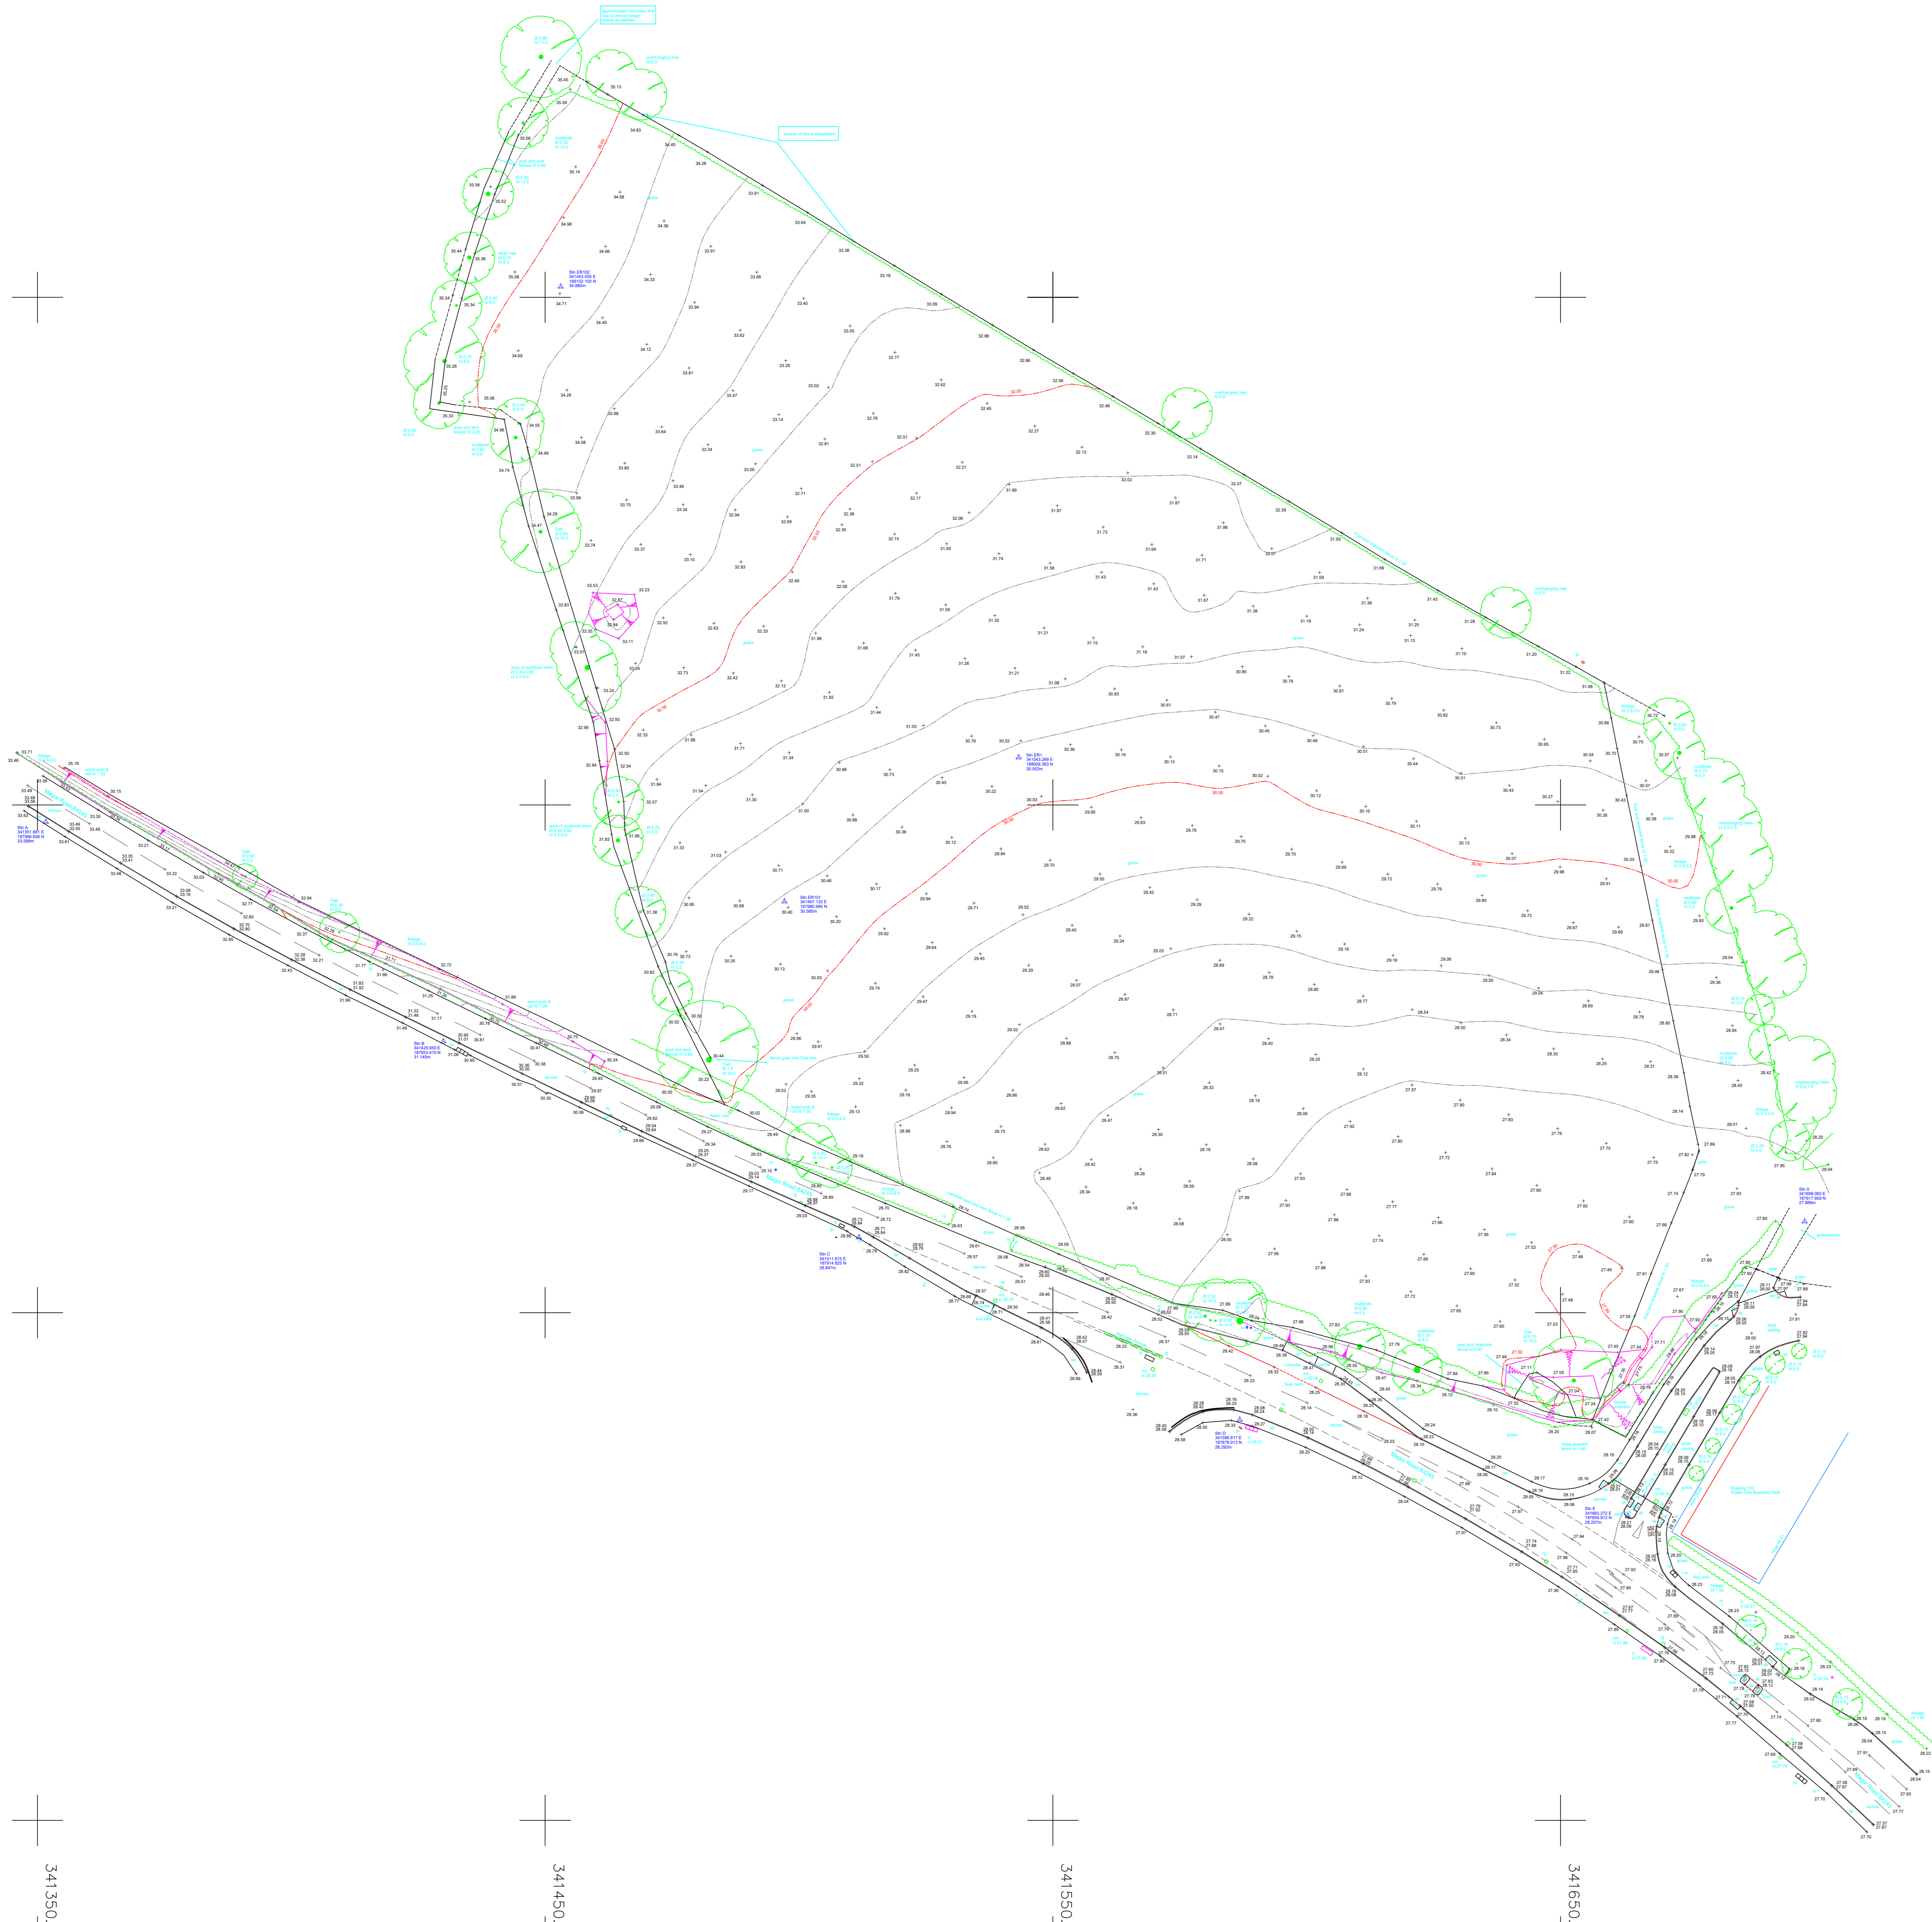

STANDARD REFERENCES

ABBREVIATIONS

bl	bollard	lp	lamp post
bd	bellia beacon	mb	marker post
bs	bus stop	mh	manhole
bb	bellcase	rb	notice board
cbtv	cable TV cover	rp	manplate (road)
cl	cover level	p	post
conc	concrete	ps	post box
cws	combined sewer	ret	retaining wall
ok	stop kebab	re	rodding eye
elec	electricity c	rg	road gully
ESS	Elec. Sub-Station	rs	road sign
ep	electricity pole	rep	rainwater pipe
fb	flower bed	sg	signpost
fh	fire hydrant	sv	stop valve
f	floor level	swp	soil vent pipe
fp	footpath	sws	storm water sewer
f.p	flagpole	tdb	telephone callbox
fws	fuel water sewer	tp	telegraph pole
g	gully	t	traffic light
gv	gas valve	ur	urinals to raise
ic	inspection cover	vp	vent pipe
il	invert level	w/hap	woodlap fence
if	iron railing fence	w/tap	water tap
jb	junction box	w/p	wood post
ko	kebab outlet	wt	water tap

- Notes
1. This survey has been computed and drawn about the Ordnance Survey National Grid.
 2. All levels are in metres and relate to the Ordnance Survey active GFS stations.
 3. This survey was measured for a scale of 1:500, any subsequent enlargements should be verified on site.

Revisions



Clifton Surveys Ltd
 Topographical and Measured Building Surveys
 1 Wellington Park
 Clifton
 Bristol
 BS8 4JZ
 TEL: (0117) 9735888
 e-mail: info@cliftonsurveys.com
 web: www.cliftonsurveys.com

The copyright in the plans remains vested in Clifton Surveys Ltd who will accept no responsibility for use by the client in excess of the specified scale of graphical mapping. All services and prices are subject to our terms and conditions.

Surveyed	8 Knowlson	Date	November 2021
Drawn	8 Knowlson	Checked	November 2021

Drawn Title
 Topographical Survey
 Land at Magor Road
 Magor, Monmouthshire

Client
 Cubex
 Richmond House
 22 Richmond Hill, Bristol
 BS8 1BA

Drawing No. **989/5071/1** Scale A0 @ **1:500**

341350.00 E 341450.00 E 341550.00 E 341650.00 E 341750.00 E